


SECOND FLOOR PLAN
SCALE: 1/4" = 1'-0"

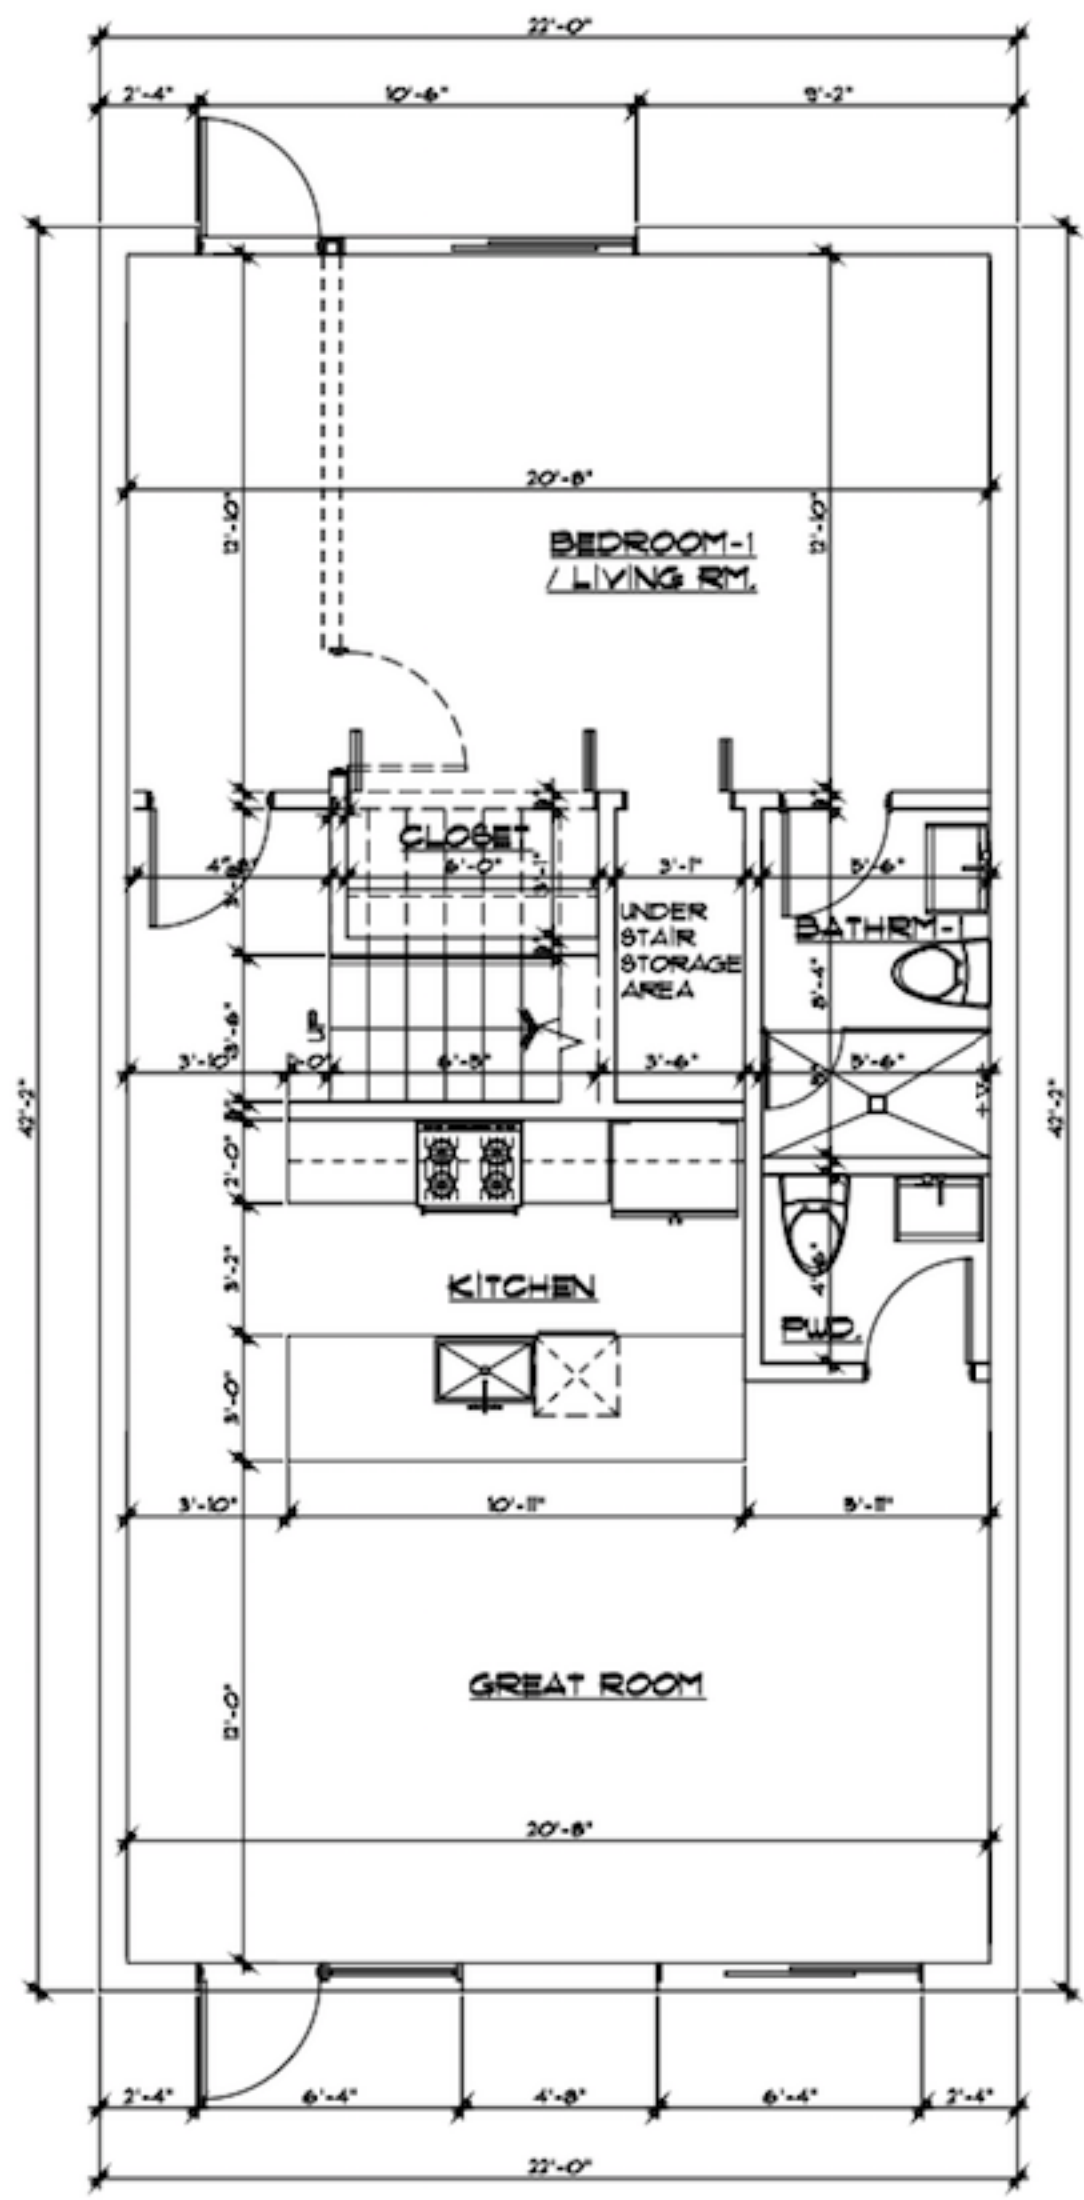

PATIO AREA
GROUND FLOOR PLAN
SCALE: 1/4" = 1'-0"