



STUDIO FLOOR PLAN
 SCALE: 1/4" = 1'-0"

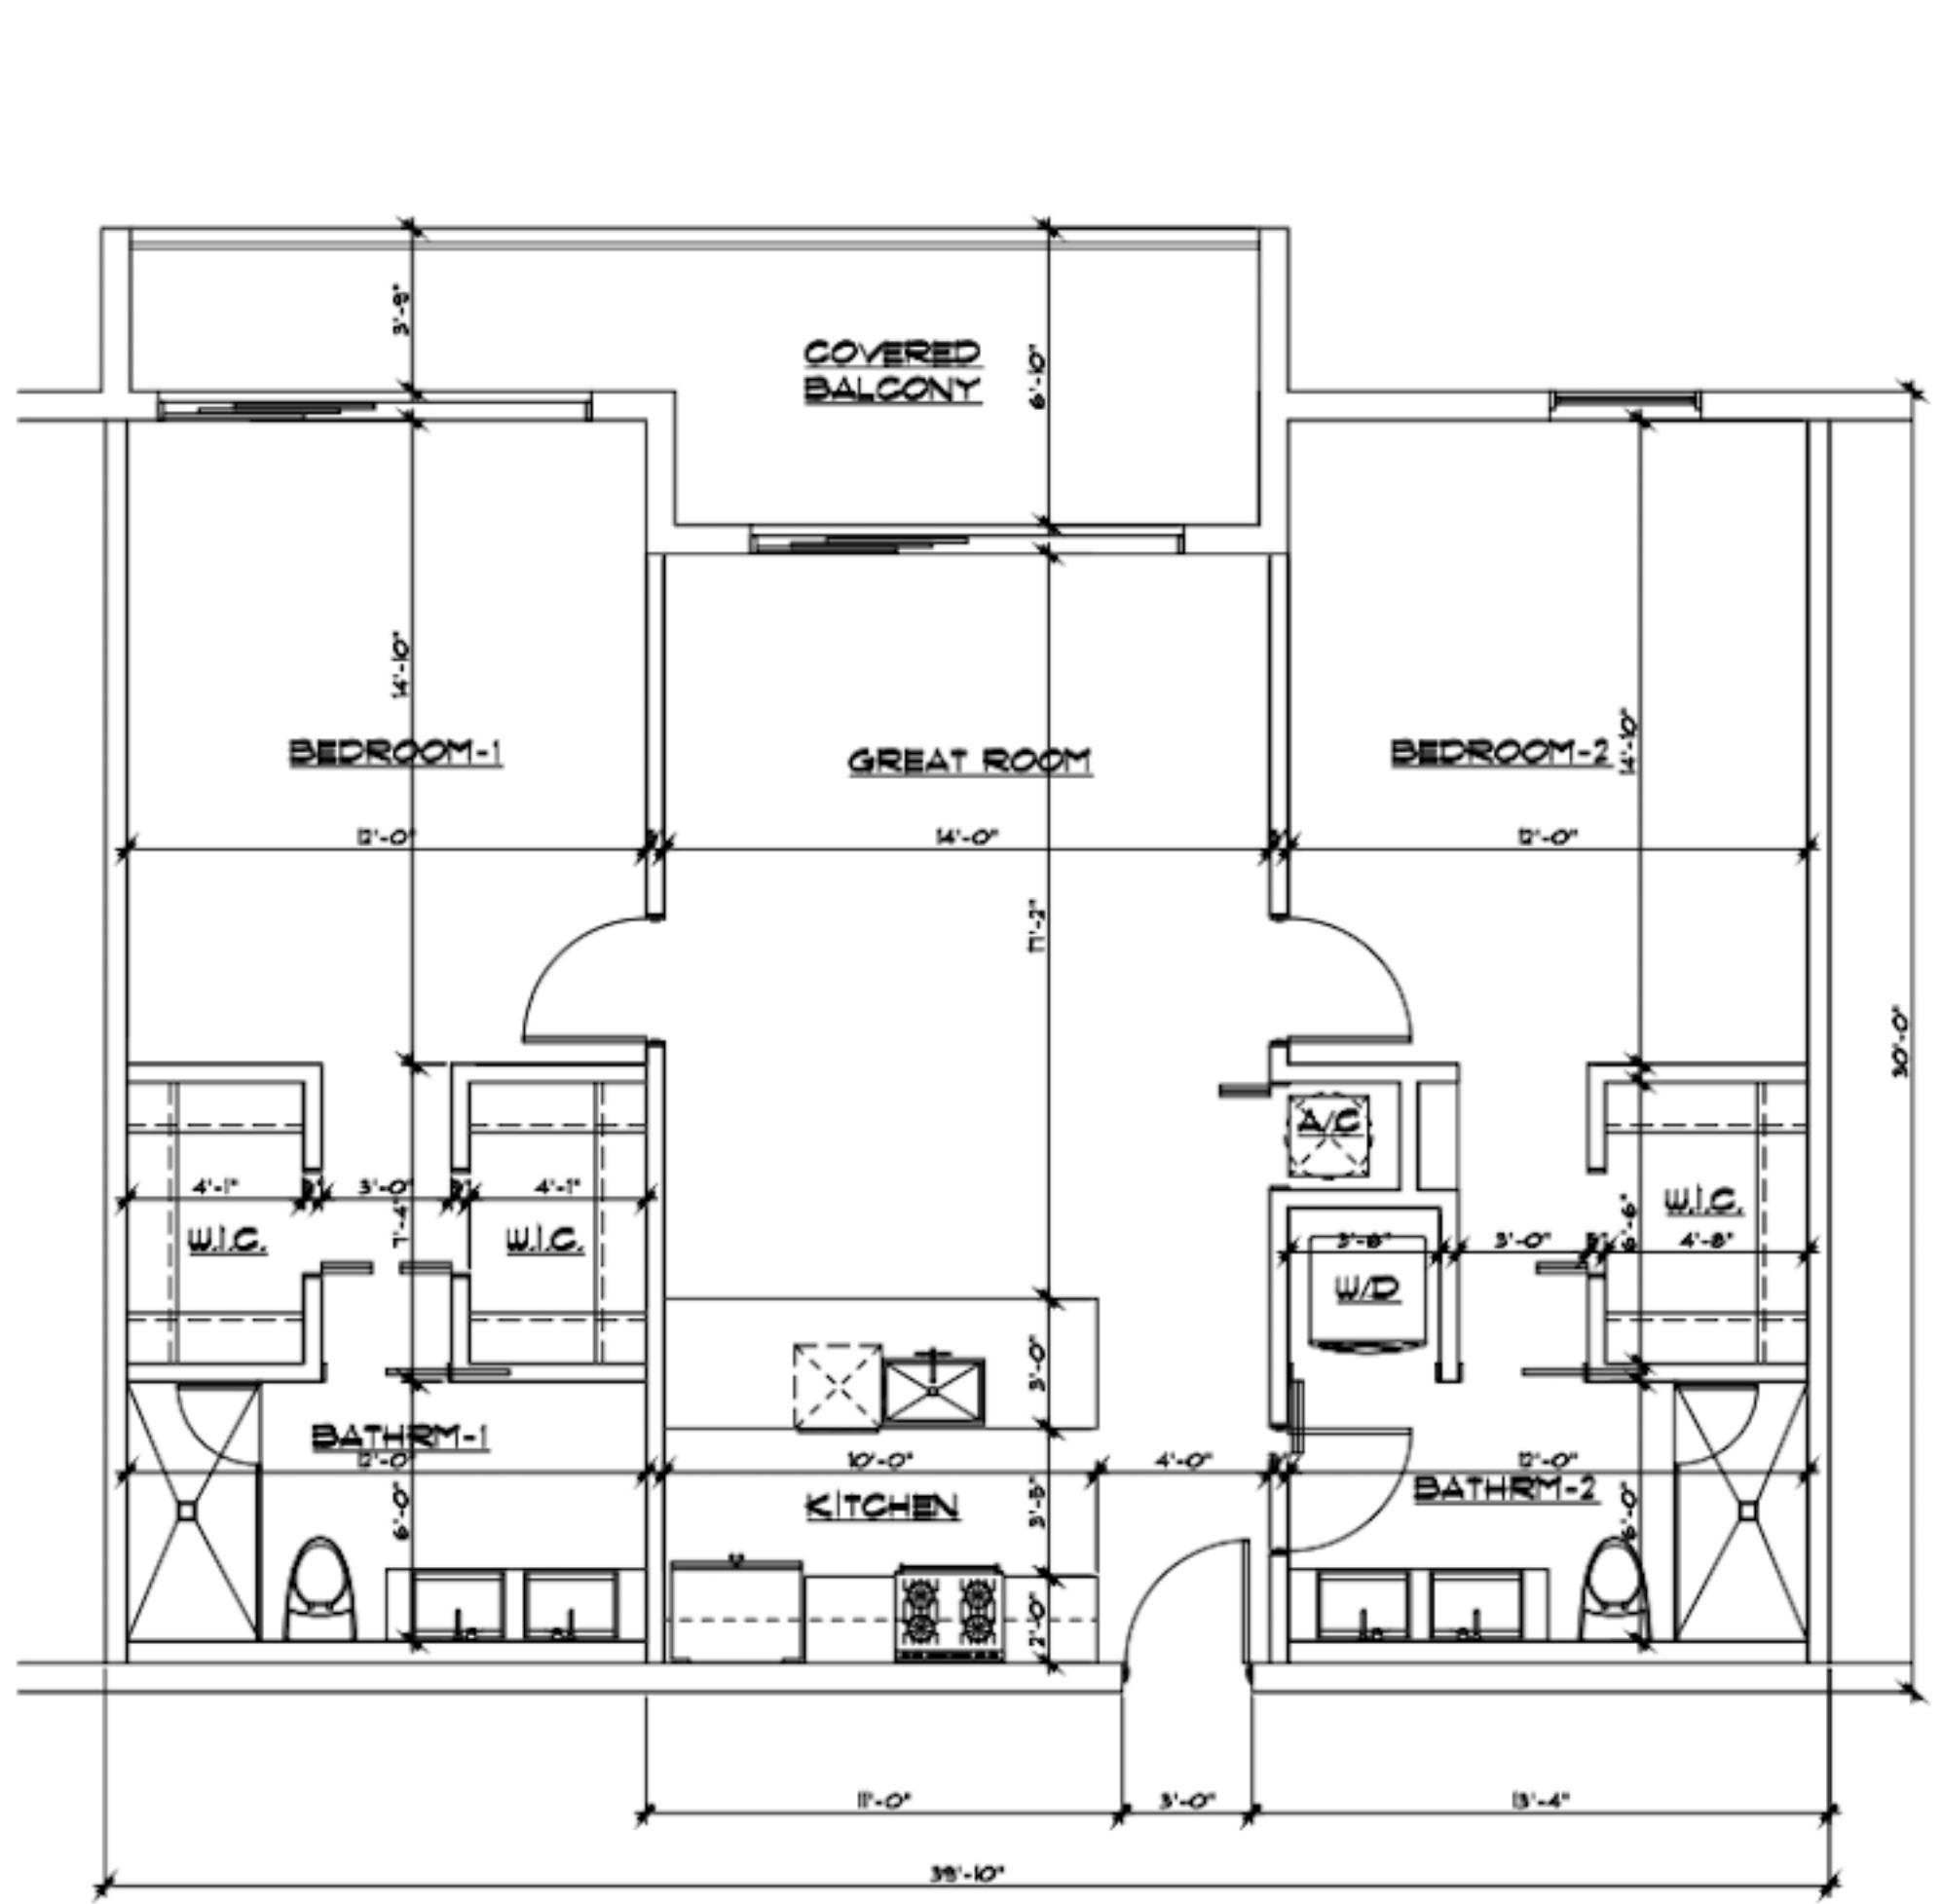

TWO BEDROOM FLOOR PLAN
 SCALE: 1/4" = 1'-0"

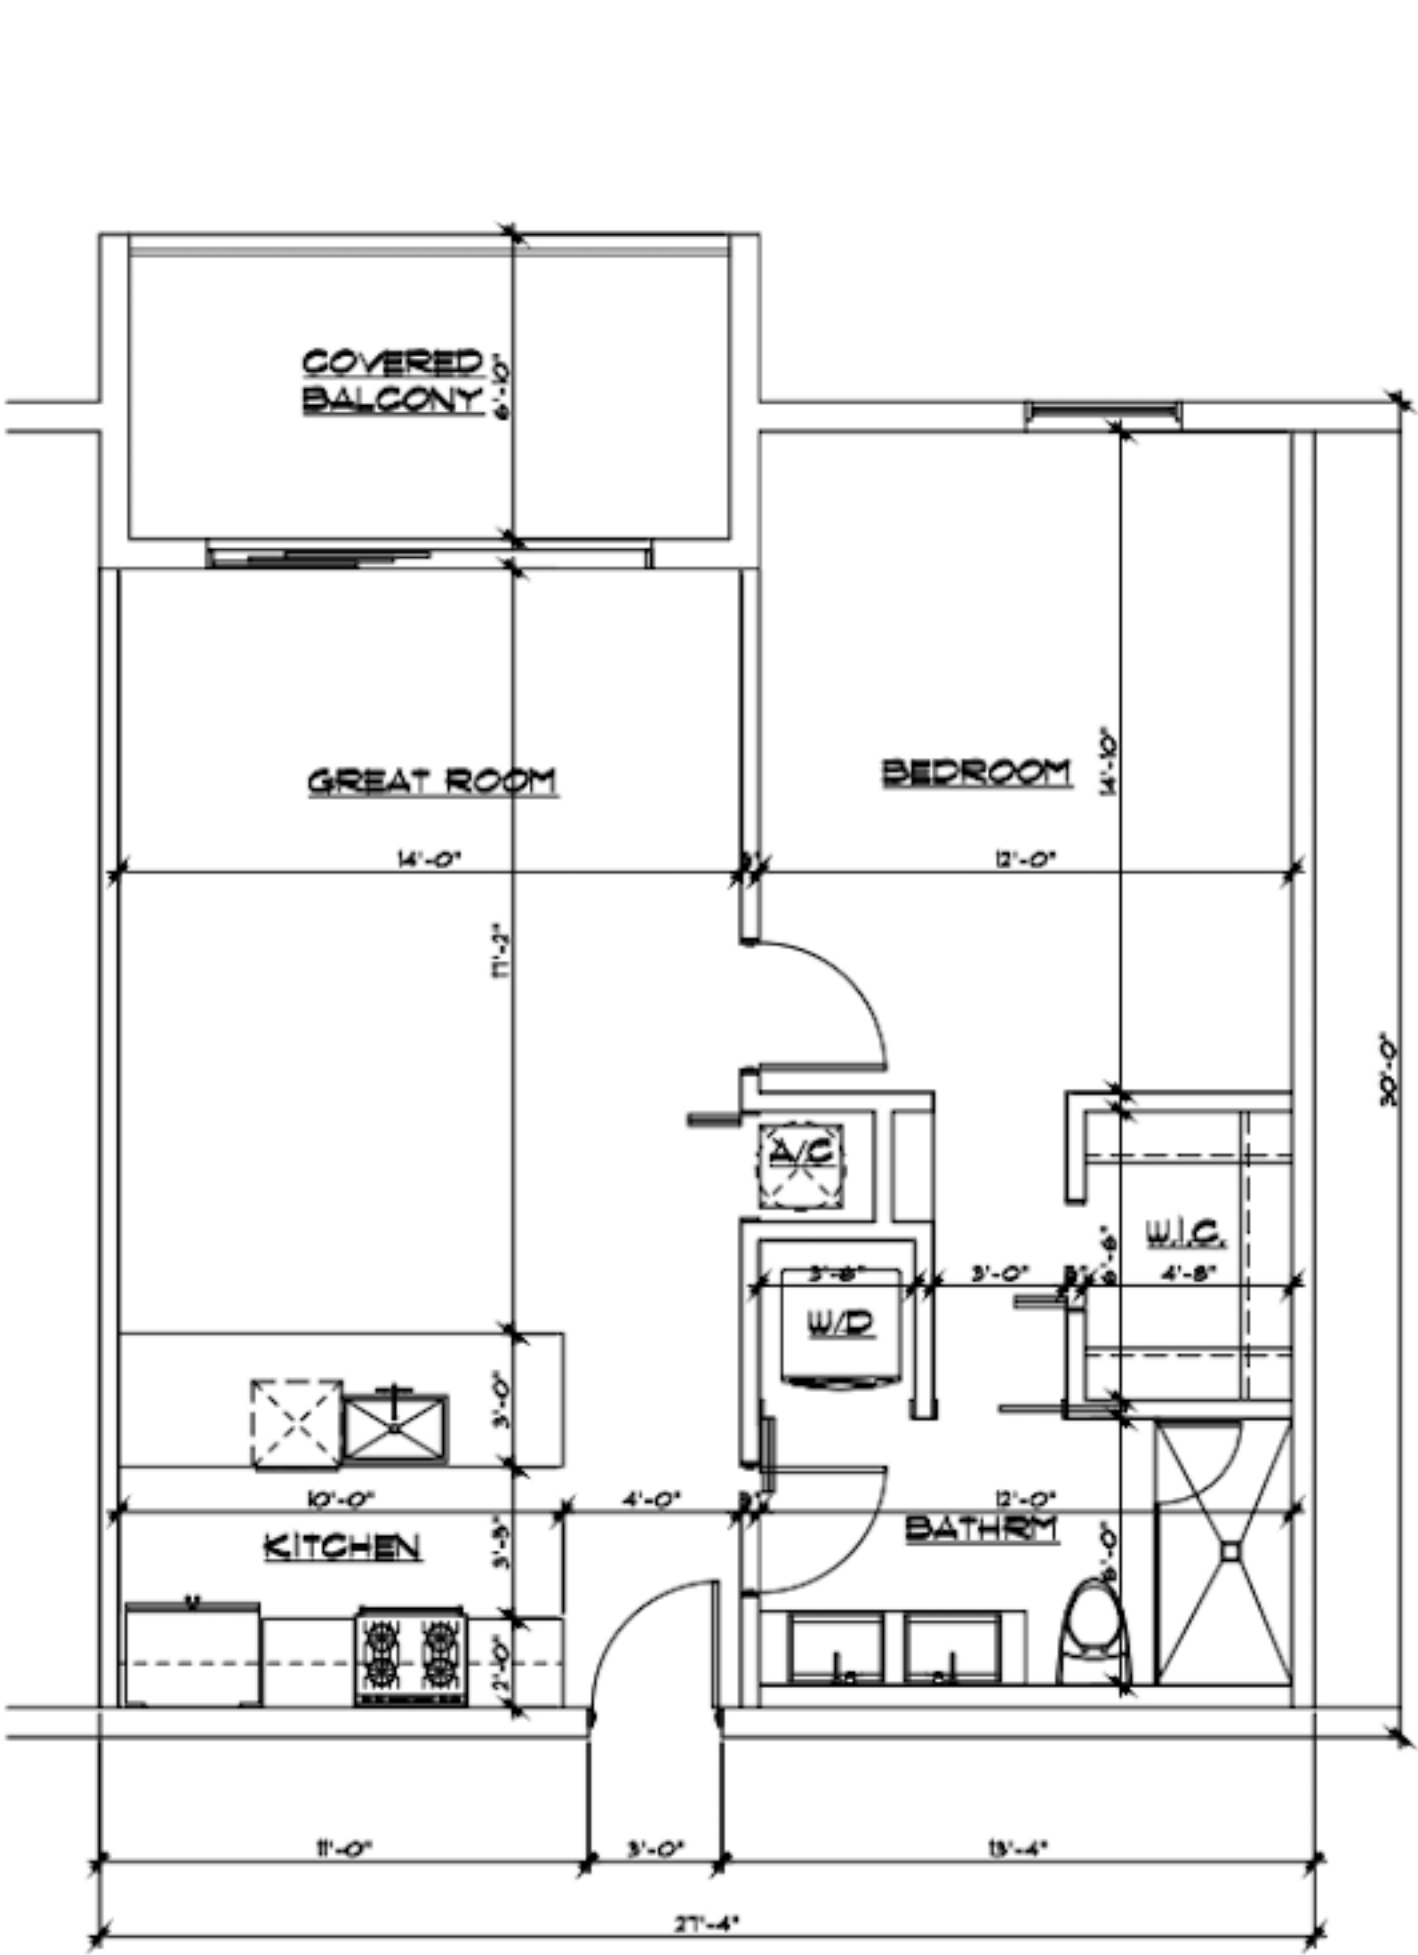

ONE BEDROOM FLOOR PLAN
 SCALE: 1/4" = 1'-0"